
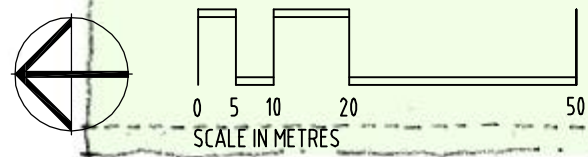


ST ANTHONY'S MULTIPURPOSE BUILDING

**BICKERTON
MASTERS**

ARCHITECTURE

PH 07 3257 3622 FAX 07 3257 3677
99 BROOKES STREET PO BOX 552
FORTITUDE VALLEY QLD 4006
EMAIL: bma@bmarsh.com.au

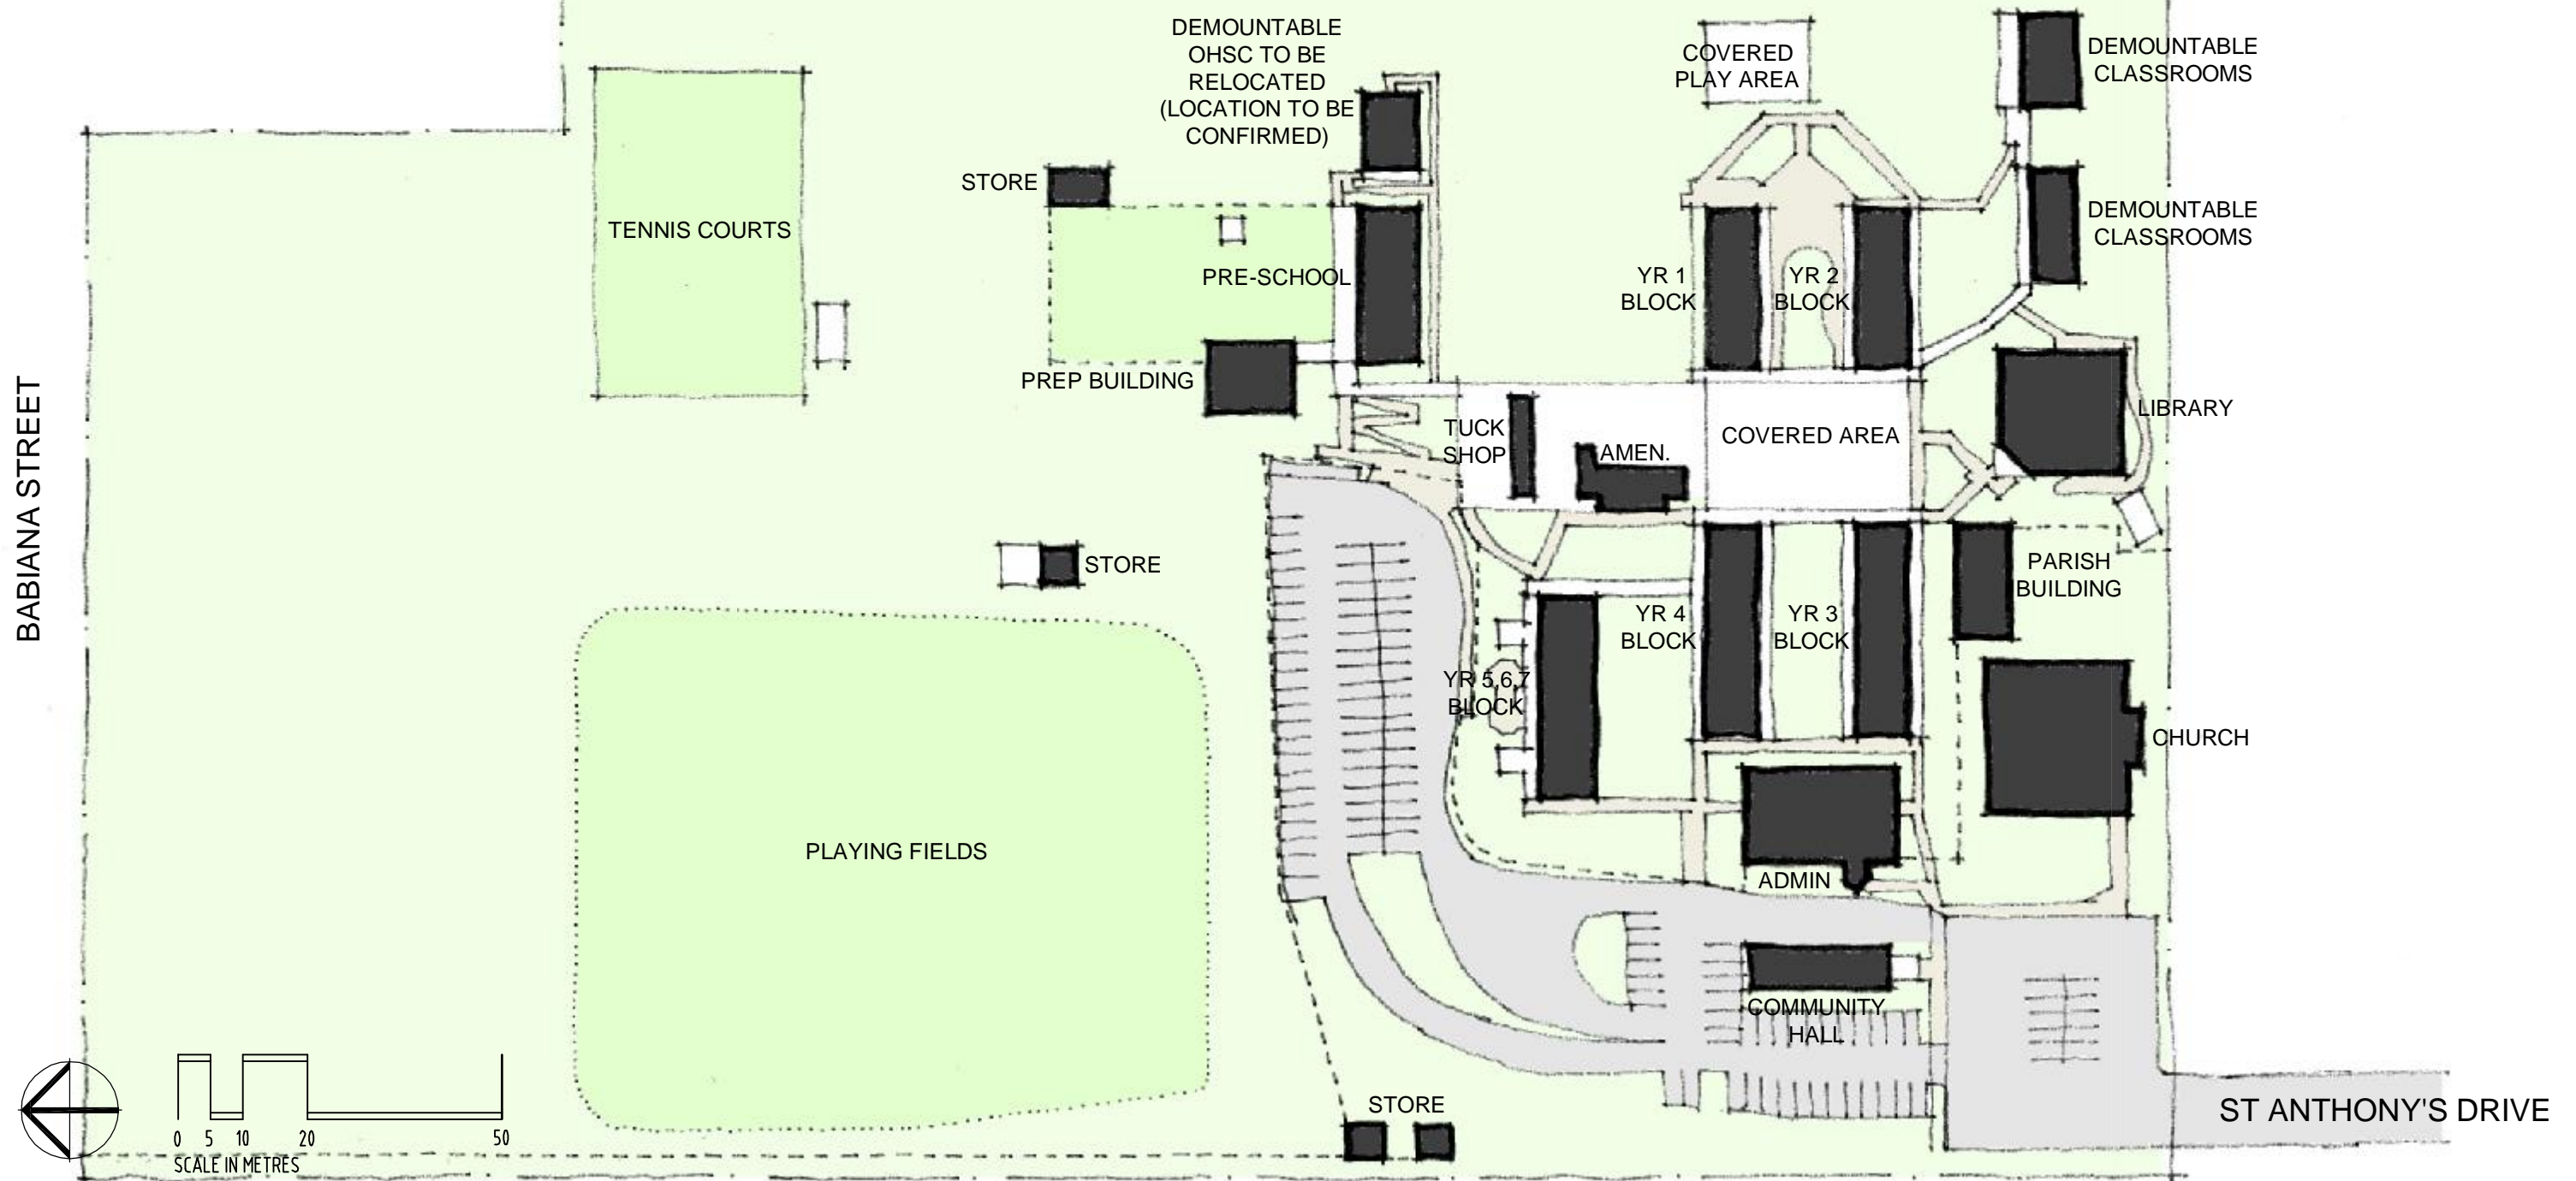

EXISTING SITE PLAN